



LITTLETON CAMPUS

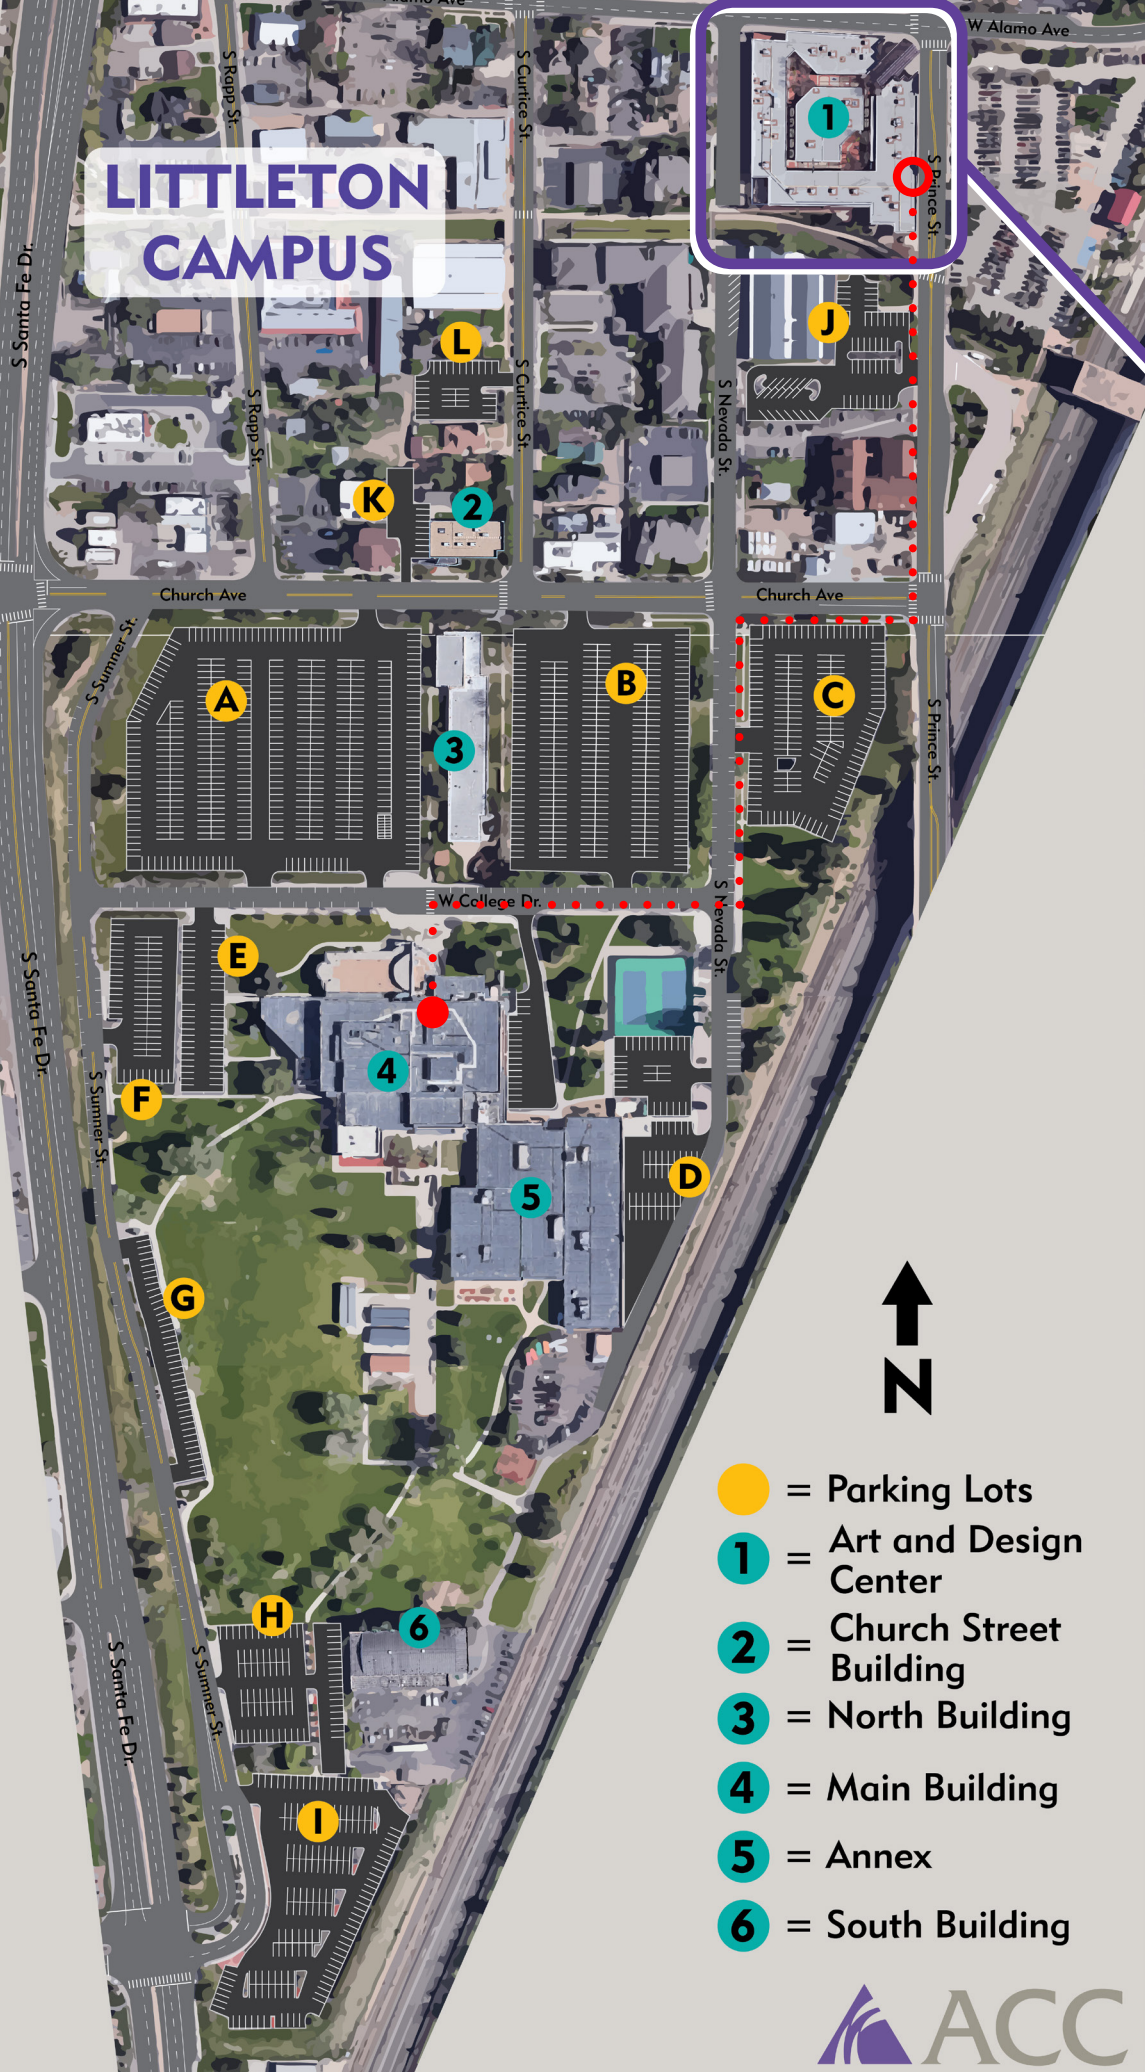

- = Parking Lots
- 1 = Art and Design Center
- 2 = Church Street Building
- 3 = North Building
- 4 = Main Building
- 5 = Annex
- 6 = South Building

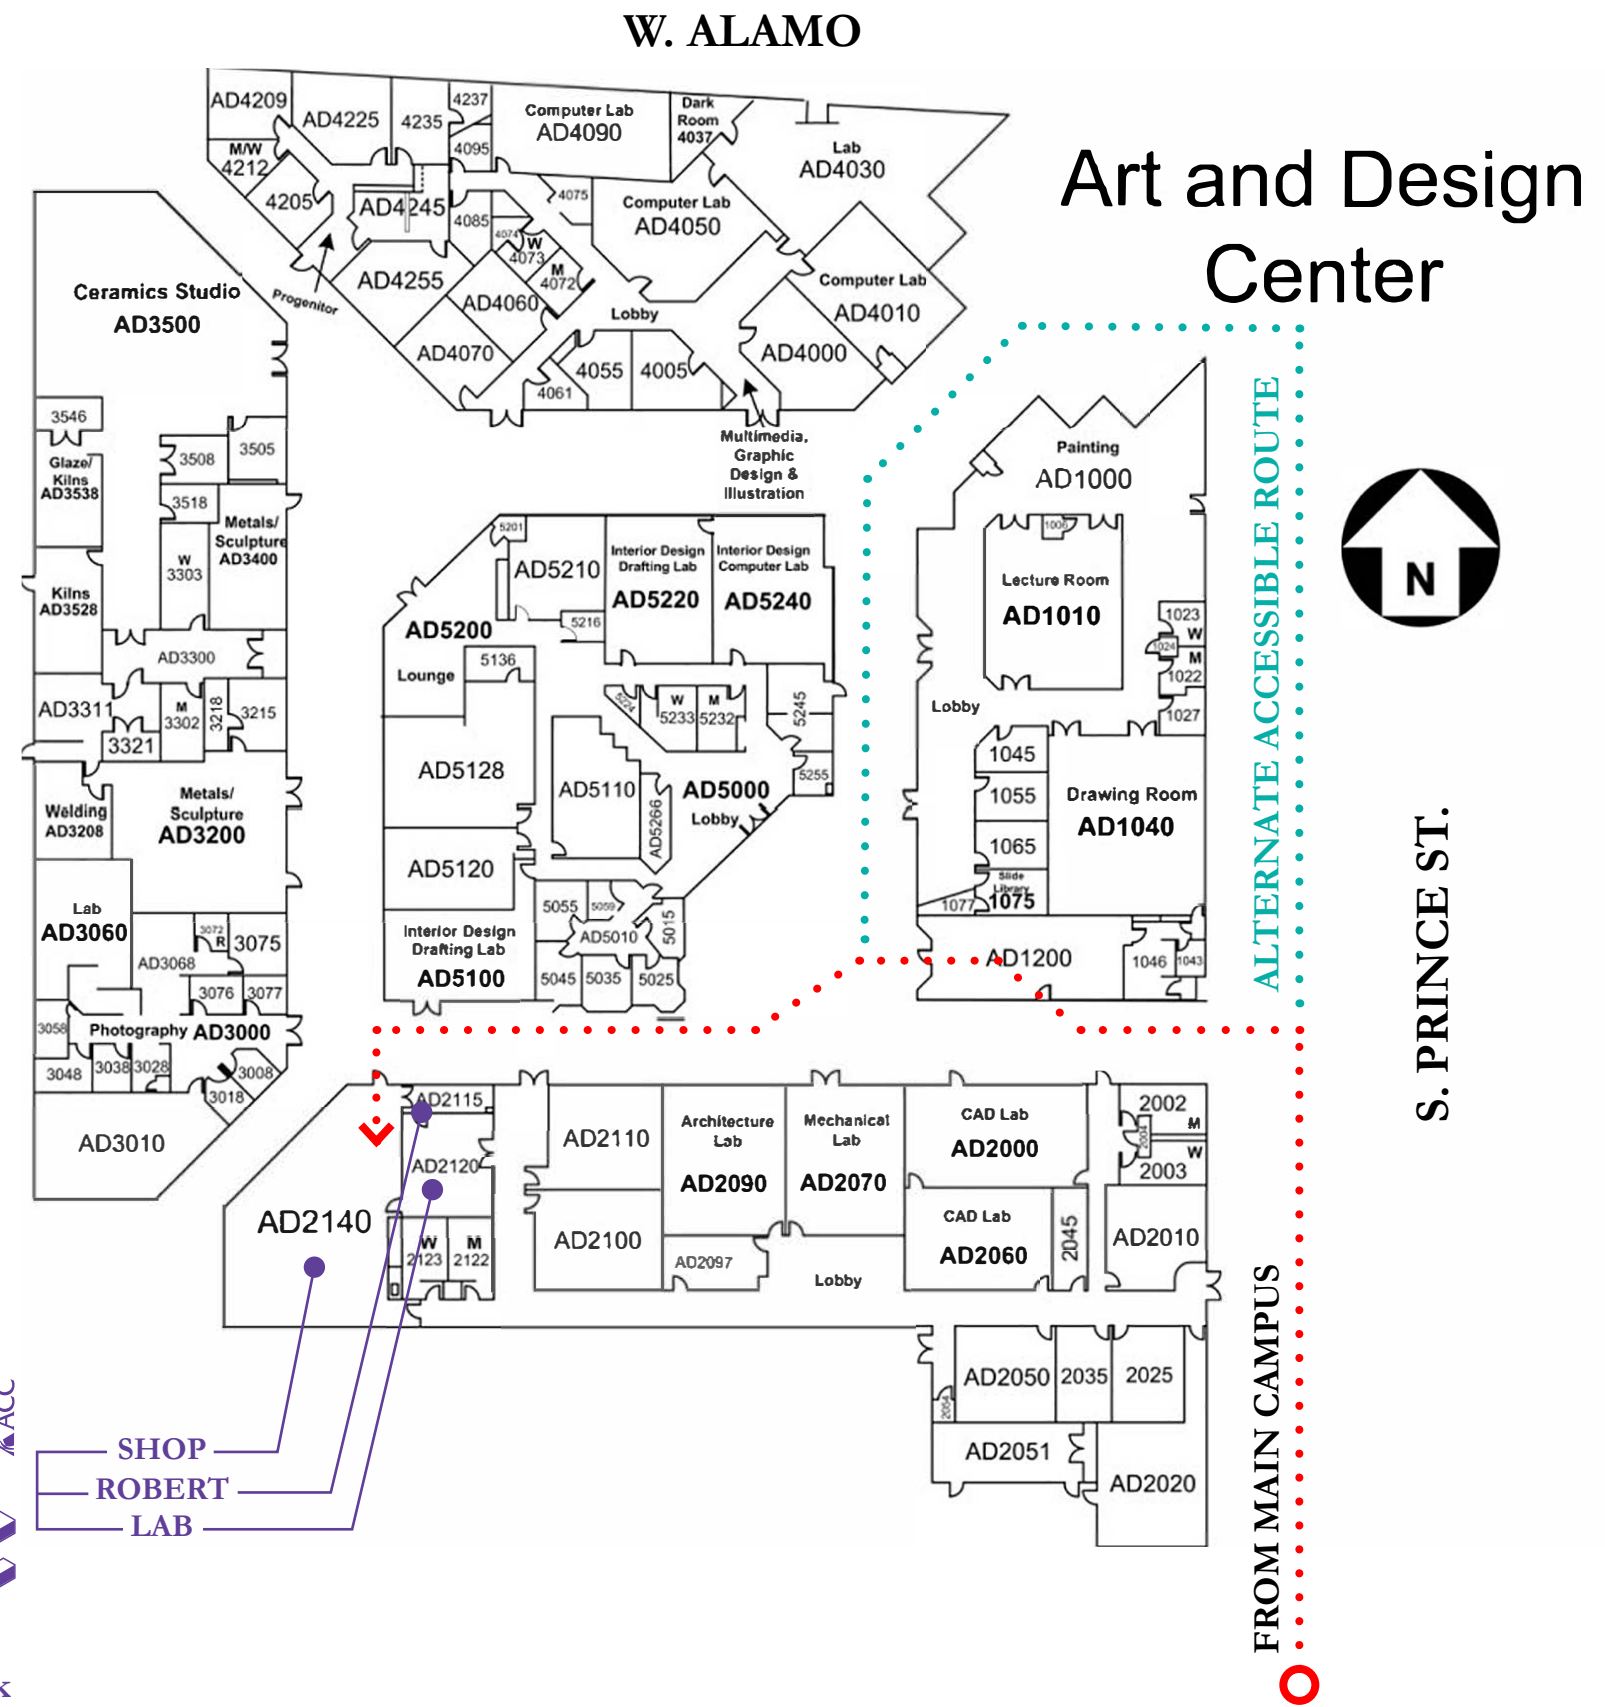

Robert Turek
 Advanced Manufacturing Coordinator
 ACC Art & Design Center - HIVE MakerSpace
 AD2115 (303)797-5721 robert.turek@arapahoe.edu



ALTERNATE ACCESSIBLE ROUTE

S. PRINCE ST.

FROM MAIN CAMPUS